

G
1144
S31
G475
U5
1953
CAR

INSURANCE PLAN OF THE CITY OF

**SALABERRY de VALLEYFIELD,
QUEBEC**




Population: 24,000



PLAN DATED JANUARY, 1953

For information regarding Water Works, Fire Protection, etc. see report issued by the Canadian Underwriters' Association.

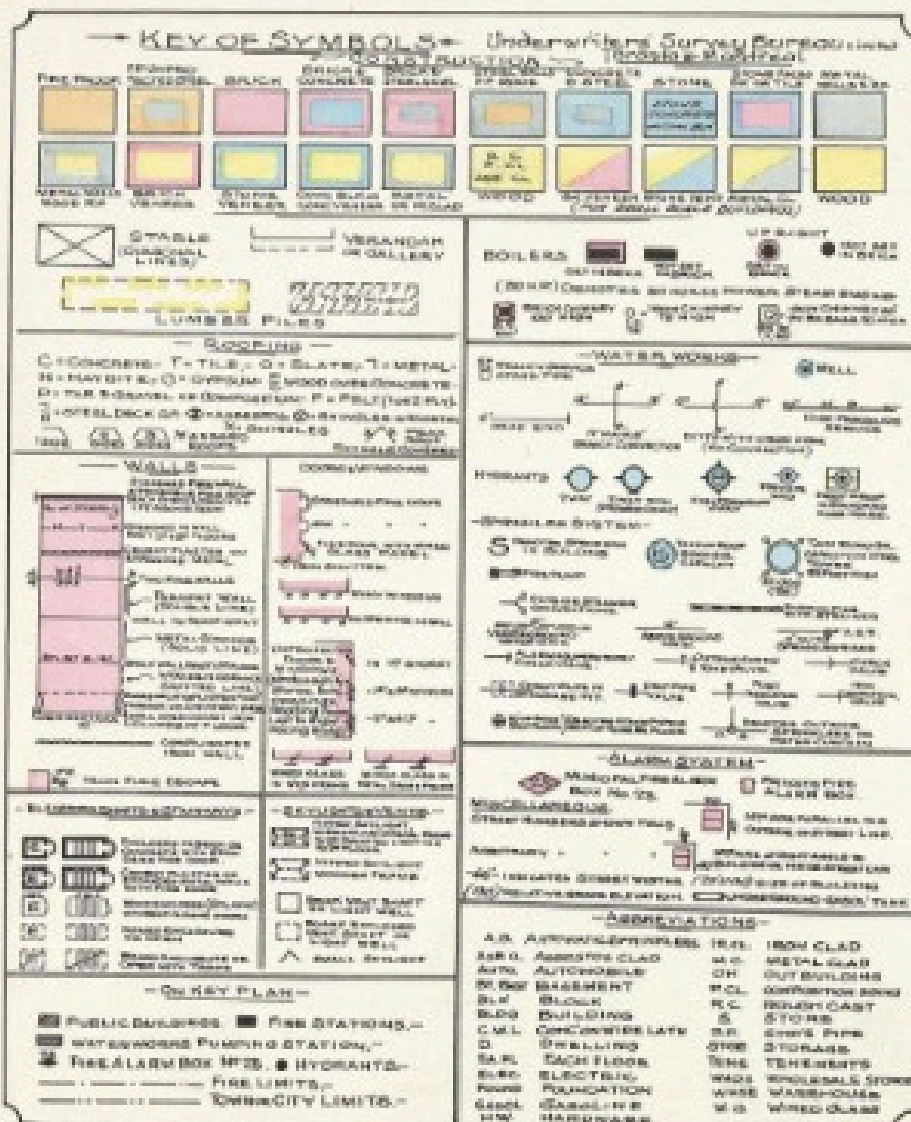

This plan is the property of the UNDERWRITERS' SURVEY BUREAU, LIMITED, (unauthorized reproduction prohibited) and is loaned on the following conditions: that the plan is to be kept in good order, that it is to be used only in connection with business of Companies, Members of the Canadian Underwriters' Association and is to be returned on request to the UNDERWRITERS' SURVEY BUREAU, LIMITED, Toronto and Montreal.


COPYRIGHT REGISTERED AT OTTAWA
BY THE
UNDERWRITERS' SURVEY BUREAU, LIMITED
TORONTO AND MONTREAL

COPY NO.

Made in Canada by
UNDERWRITERS' SURVEY BUREAU
Limited
TORONTO AND MONTREAL




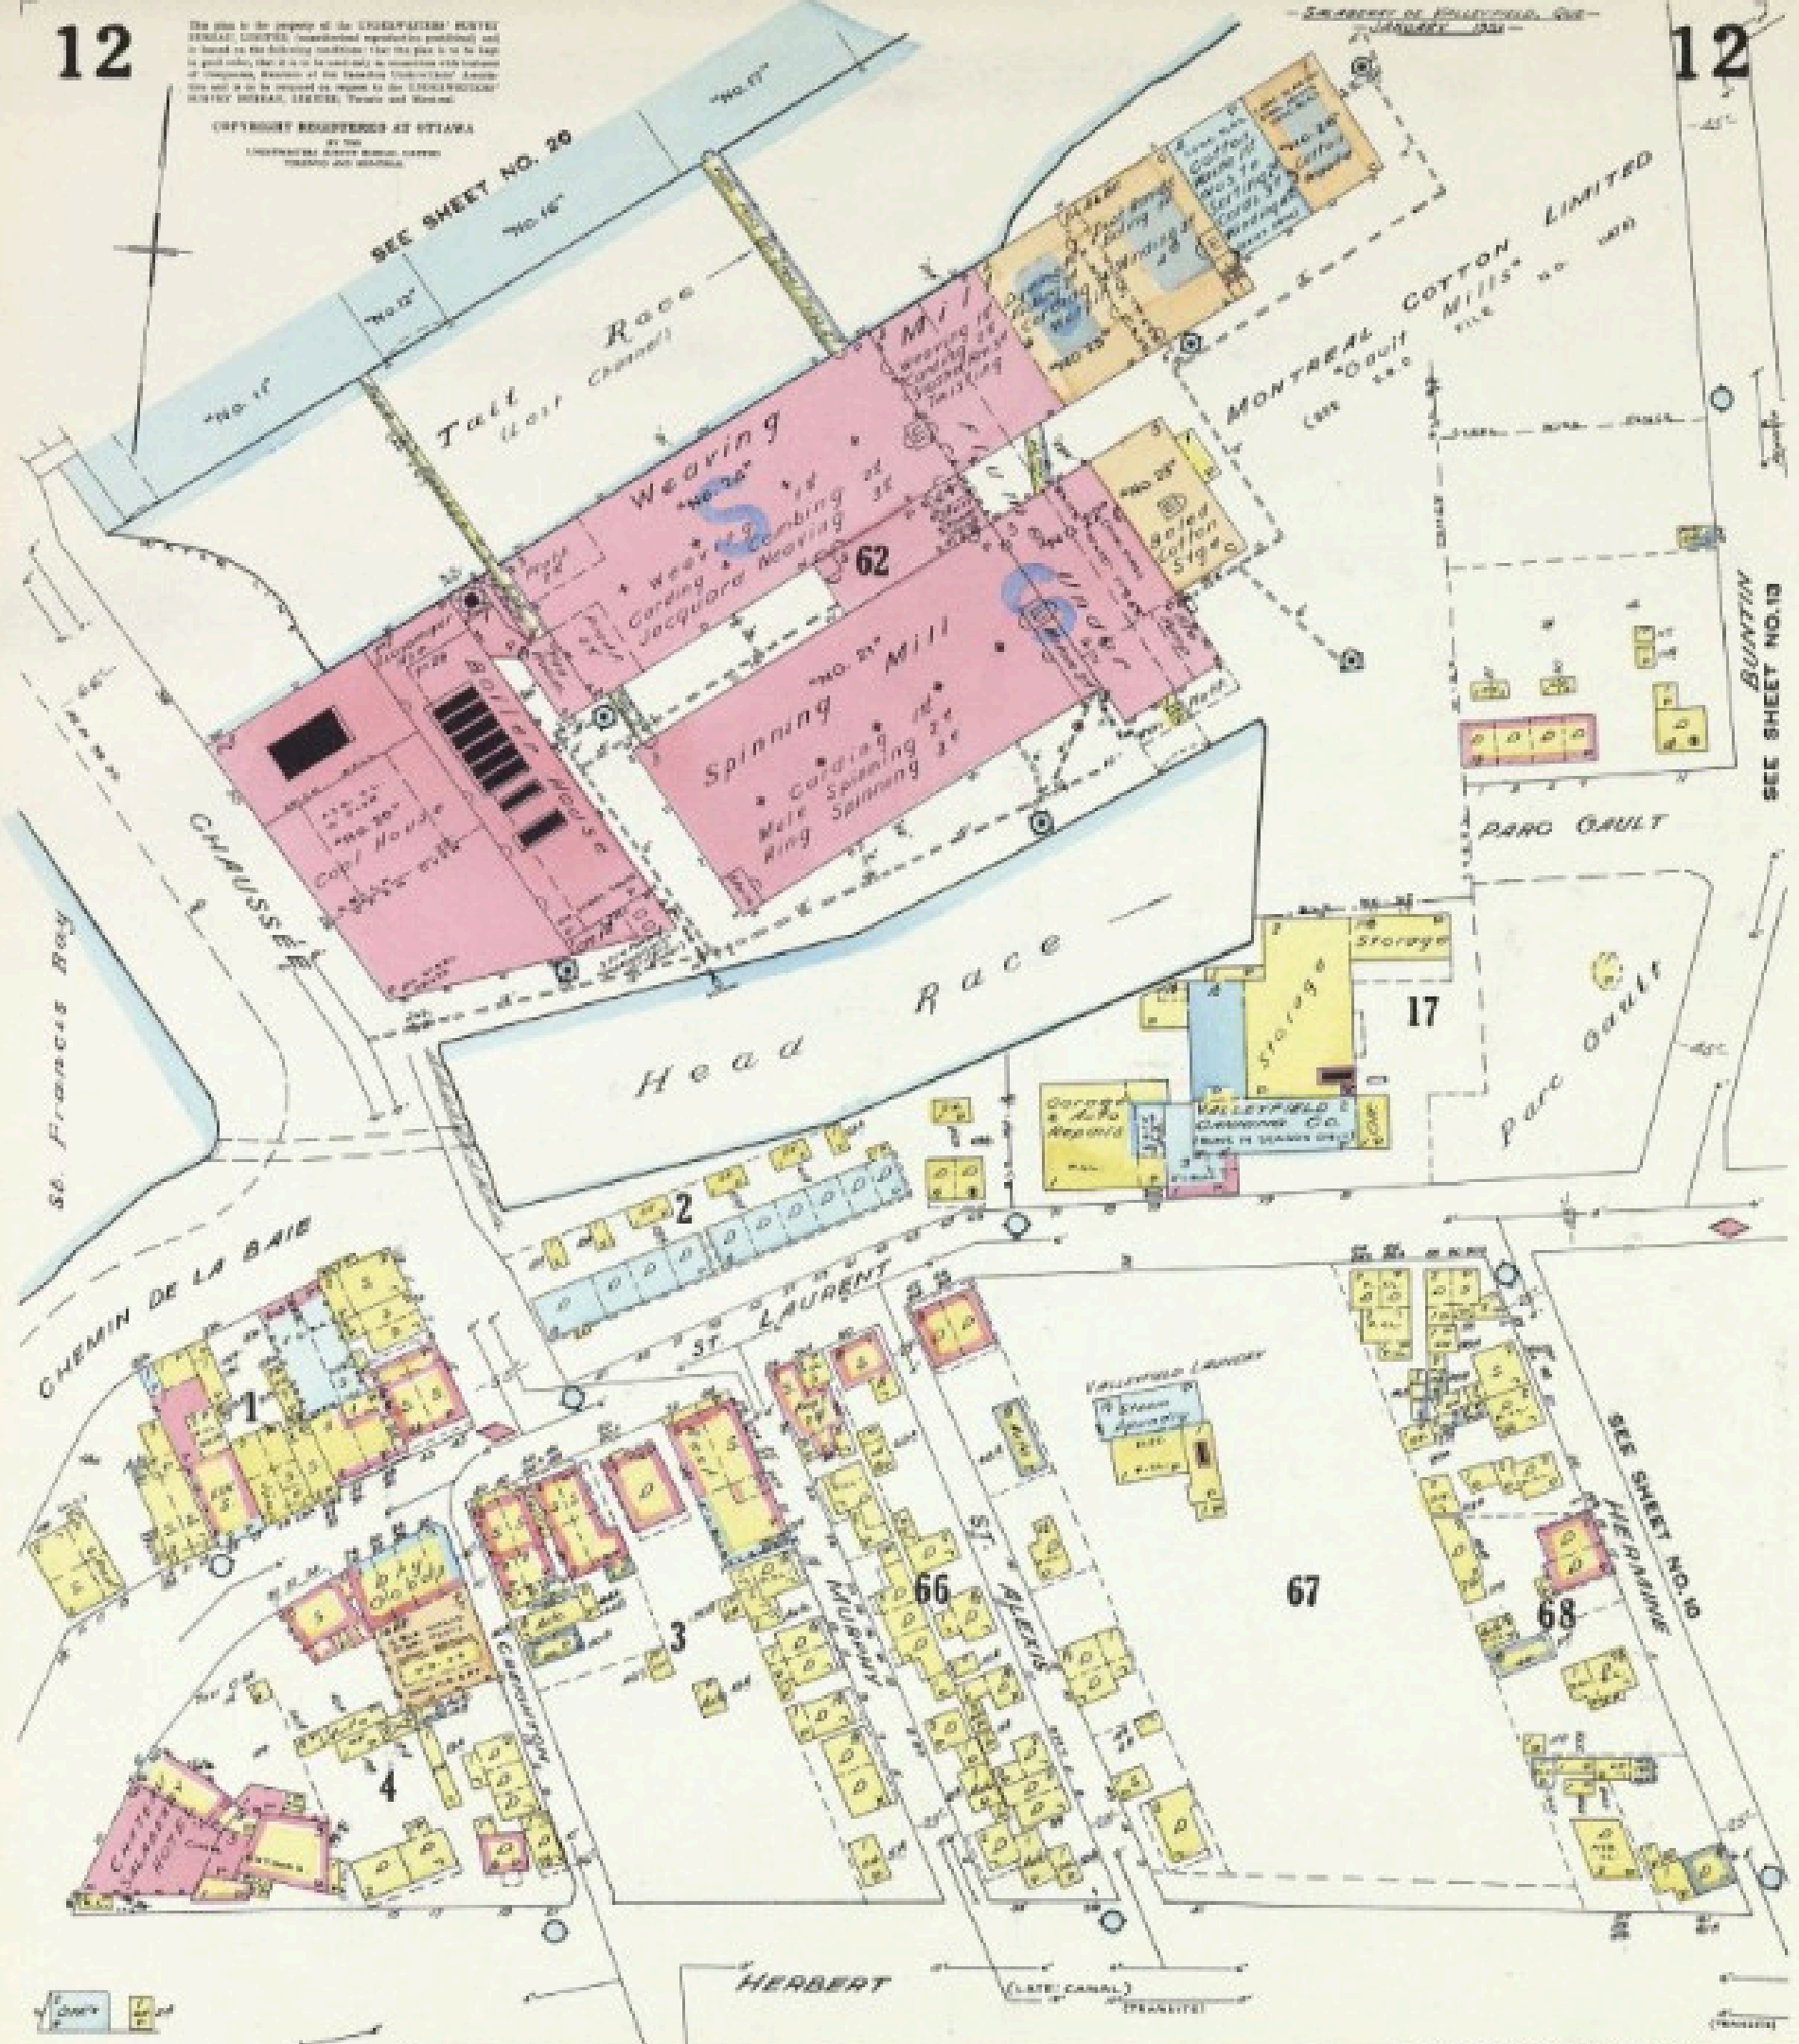

SEE SHEET NO. 13

SEE SHEET NO. 10




SEE SHEET NO. 17



COPYRIGHT REGISTERED AT OTTAWA

1950

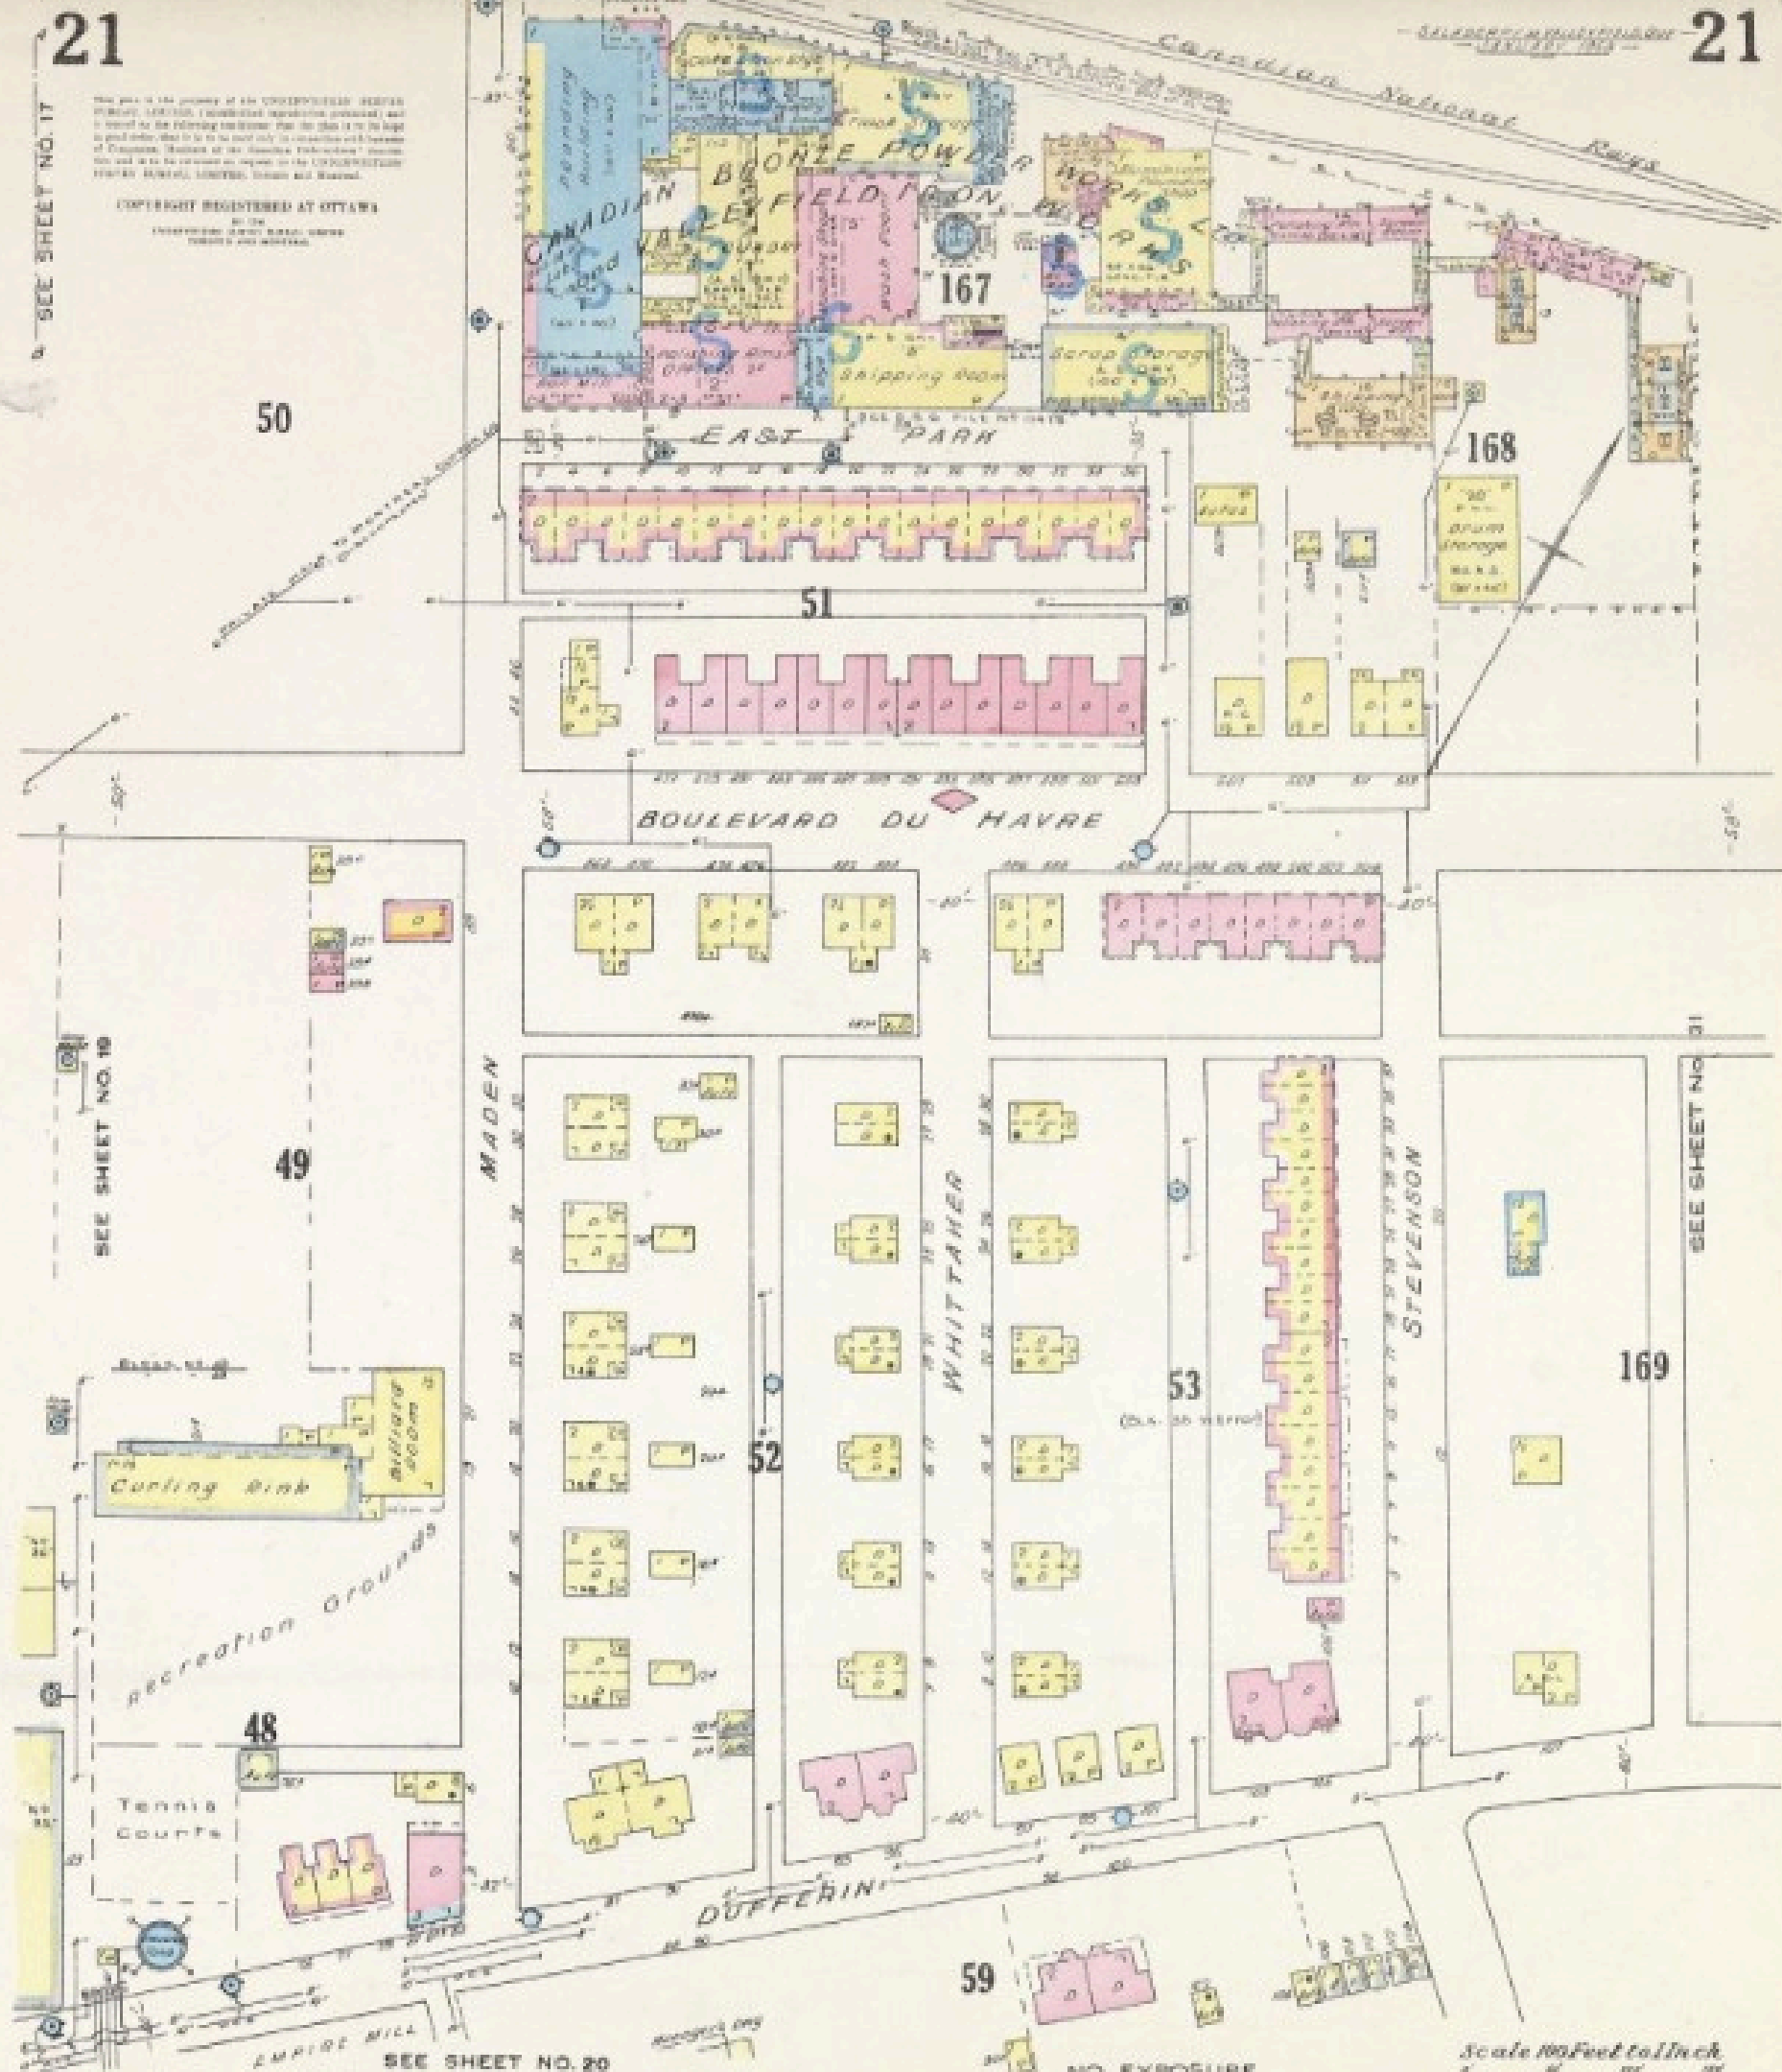

SEE SHEET NO. 19

SEE SHEET NO. 19

SEE SHEET NO. 21

SEE SHEET NO. 20

NO EXPOSURE

Scale 100 Feet to 1 Inch